
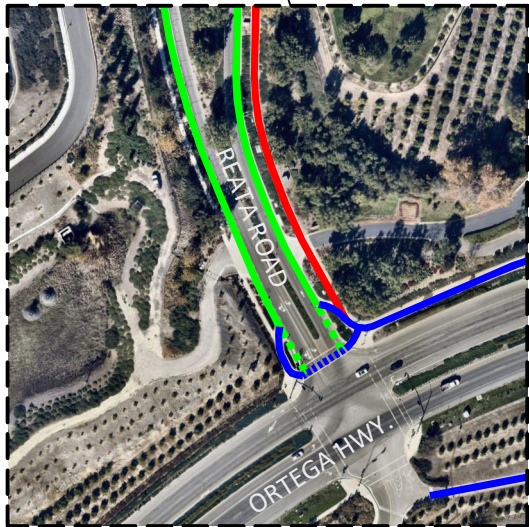


SENDERO NEV/Bike System

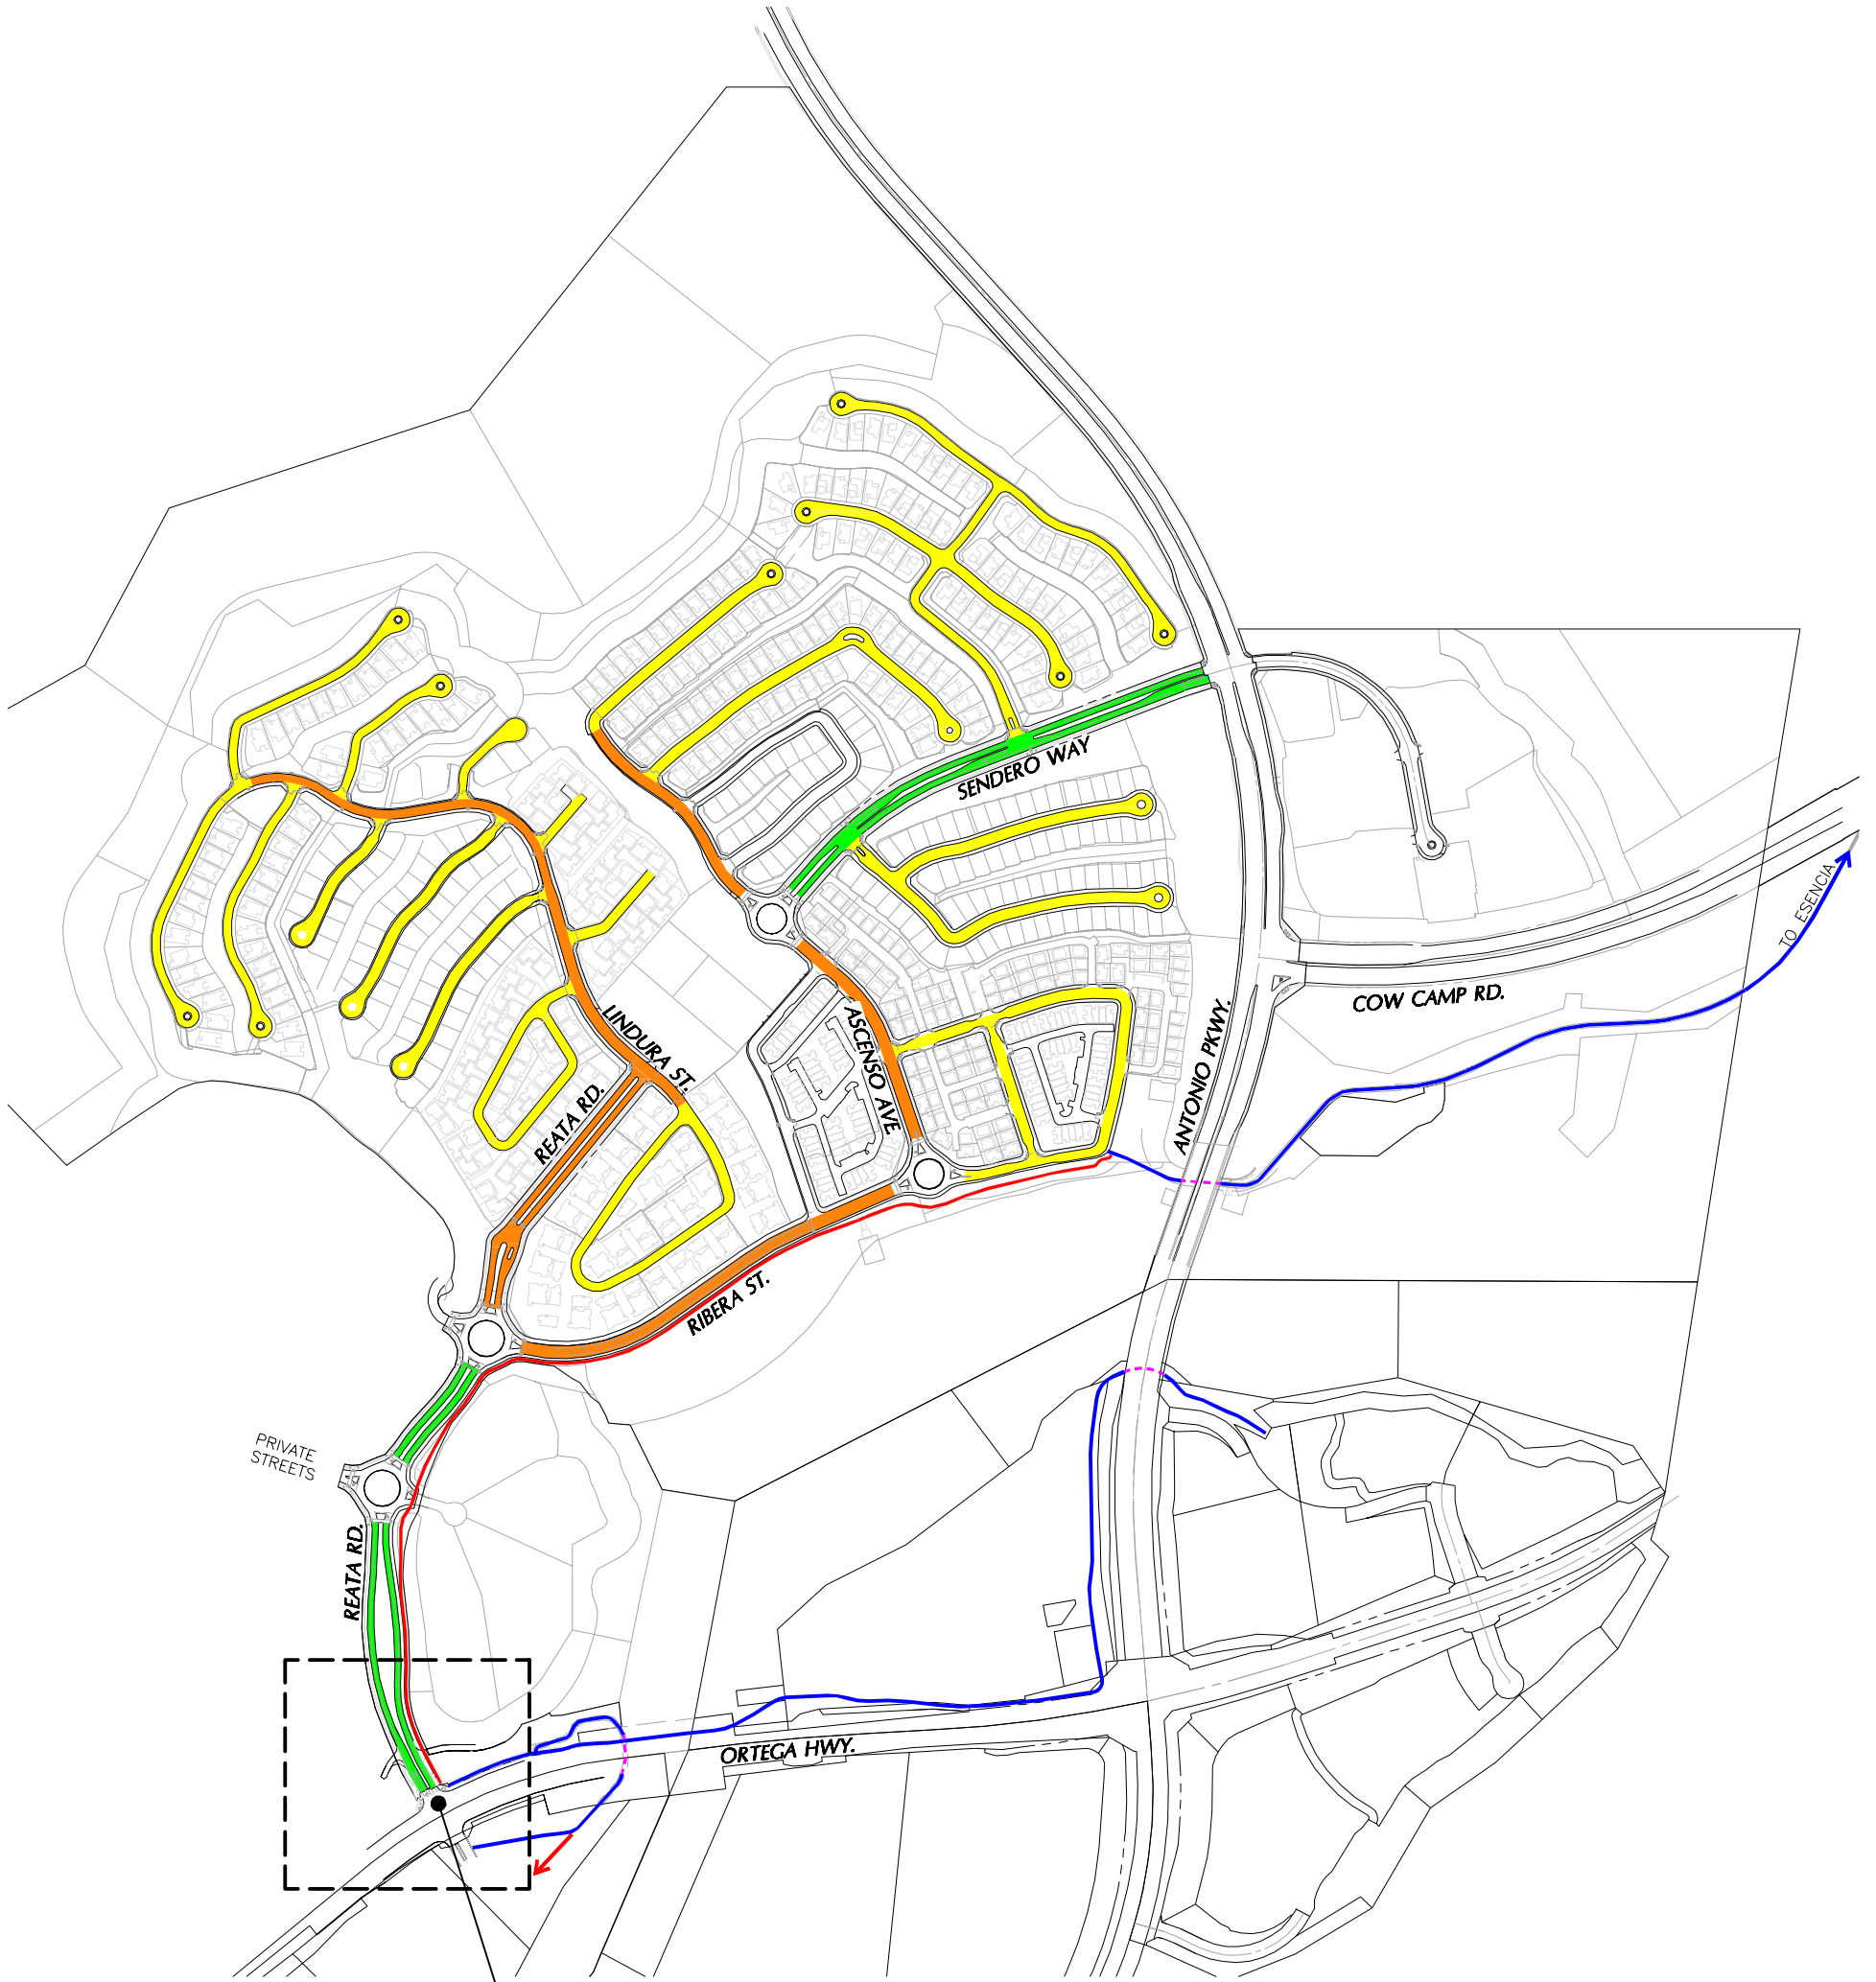

REATA ROAD AT ORTEGA HWY. INTERSECTION DETAIL

NEIGHBORHOOD ELECTRIC VEHICLE (NEV)

FACILITY TYPE	BIKES	NEVs
SEPARATE LANE	✓	✓
SHARE SPACE WITH AUTOS HIGHER SPEED STREET	✓	✓
SHARE SPACE WITH AUTOS LOCAL STREET	✓	✓
OFF-STREET FACILITY	✓	✓
OFF-STREET REGIONAL TRAIL	✓	X
NEV PROHIBITED ON THE ROAD		
BIKE/NEV USE CROSS WALK		
BIKE/NEV USE UNDER CROSSING		